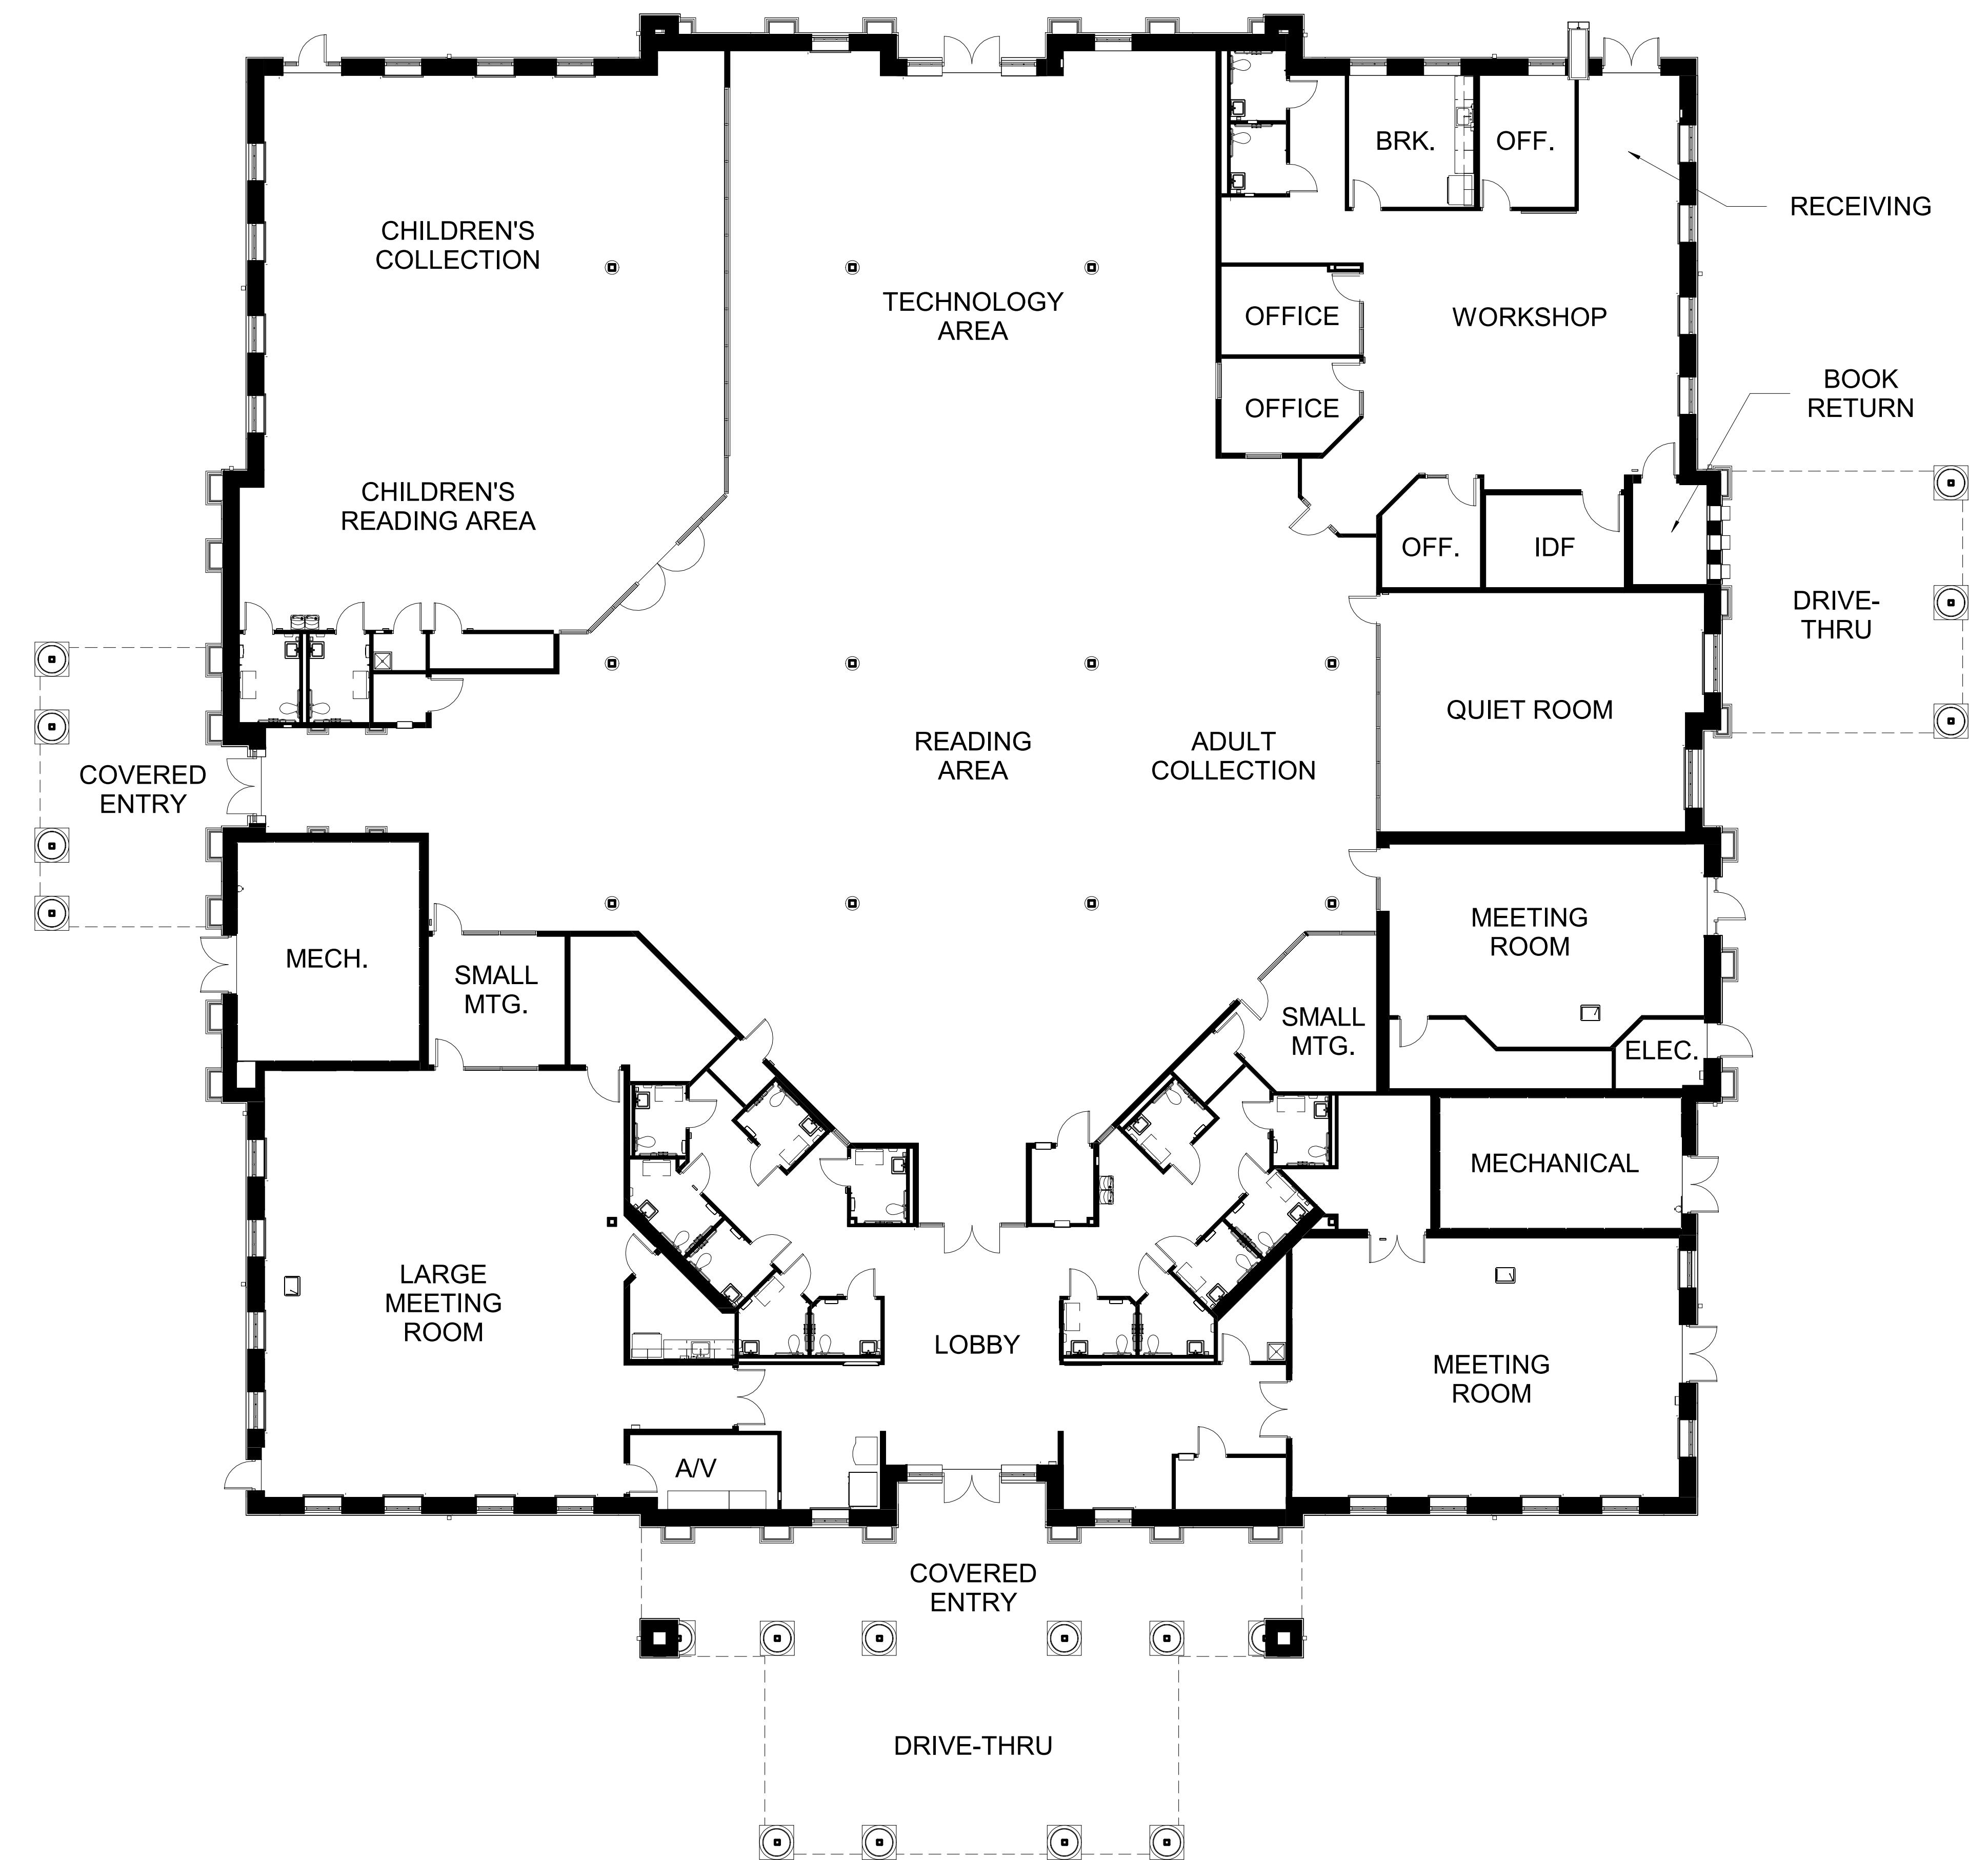


1 FLOOR PLAN
3/32" = 1'-0"

HARVARD • JOLLY | **PBK**
www.HarvardJolly.com | www.PBK.com

CHOOSE "OFFICE" 277P LOCATION PARAMETER

HILLSBOROUGH COUNTY
BRANDON LIBRARY
REPLACEMENT
304 W. LUMSDEN ROAD, BRANDON, FL
33511

50% CONSTRUCTION DOCUMENTS

Comm. No. 22068.00
Date: 04/02/2024
Drawn: ERU

Revisions

No. Date Revision Description

TO THE BEST OF MY KNOWLEDGE, THE PLANS
AND SPECIFICATIONS COMPLY WITH THE
MINIMUM BUILDING CODES.

NAME: LIC. # DATE:
© 2024 HARVARD JOLLY, INC.

FLOOR PLAN

A-100

000.000.0000 | www.HarvardJolly.com

AR 0013140