


FILE PATH: Autodesk Docs/22068.00 HC Brandon Library/22068.00 Brandon_Library_ARCH_102.rvt

PRINTED: 4/9/2024 5:23:15 AM

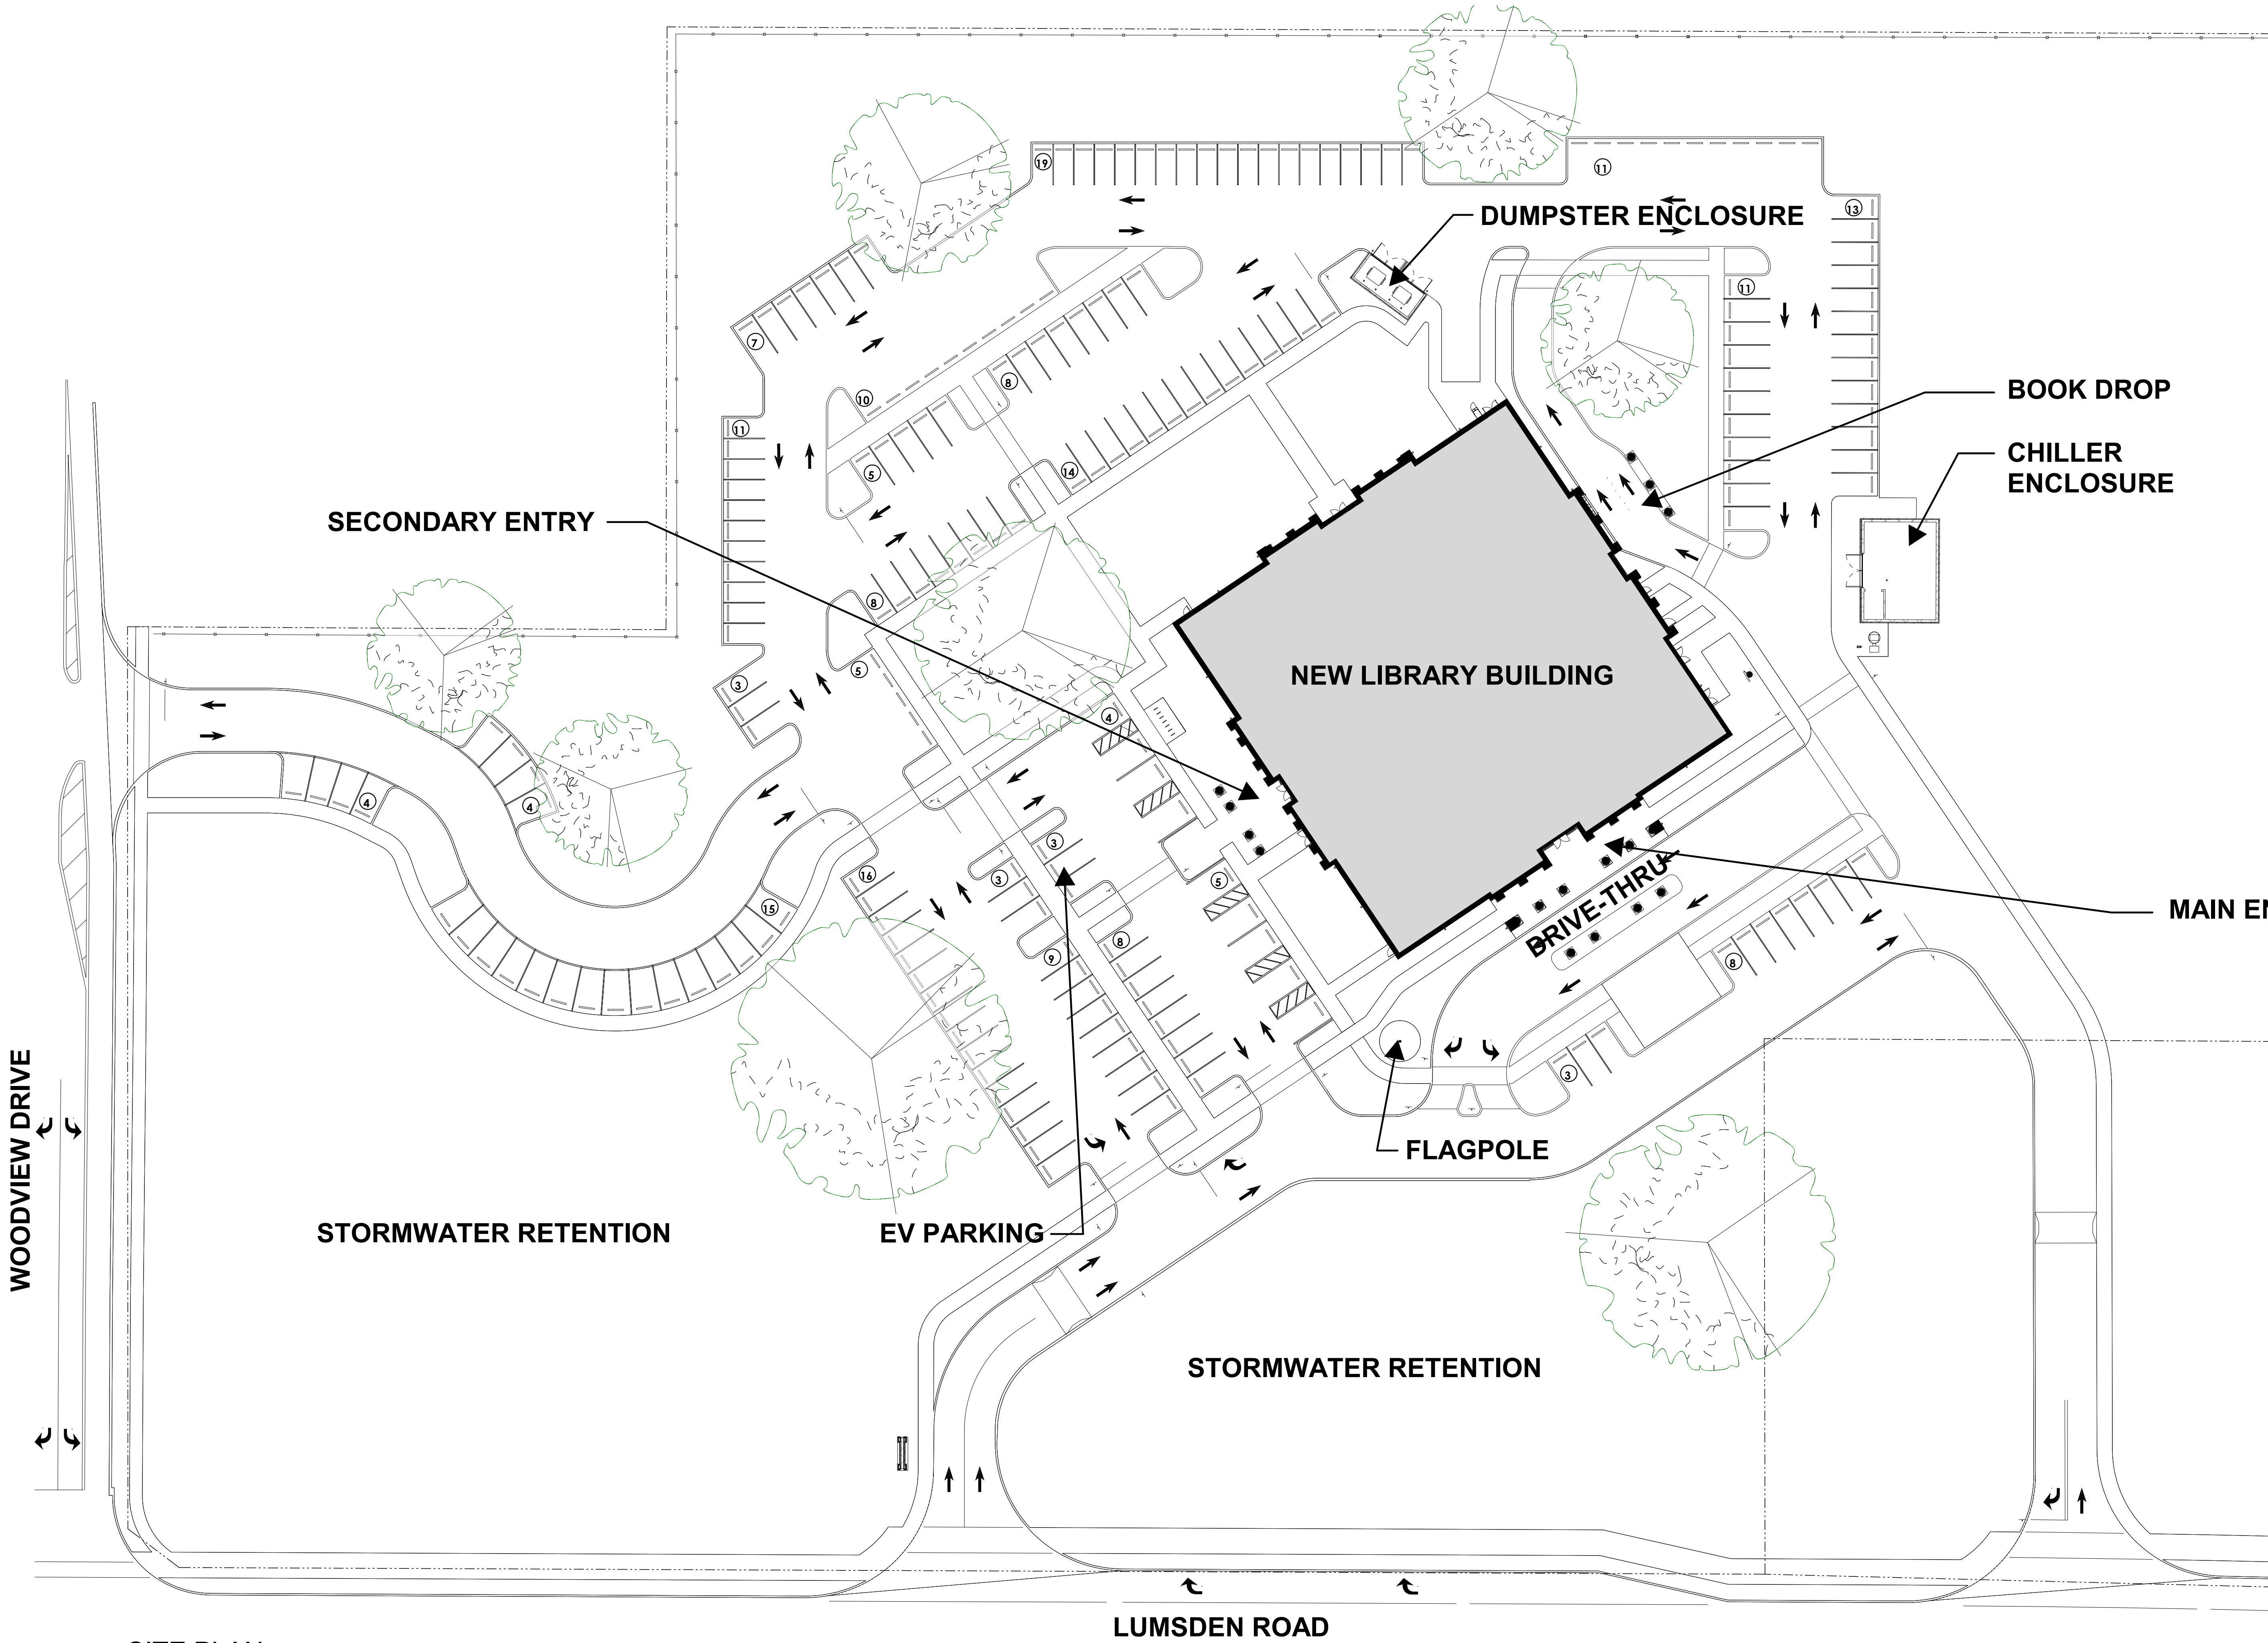

1 SITE PLAN
1" = 30'-0"

HILLSBOROUGH COUNTY
BRANDON LIBRARY
REPLACEMENT
304 W. LUMSDEN ROAD, BRANDON, FL
33511
50% CONSTRUCTION DOCUMENTS

Comm. No: 22068.00

Date: 04/02/2024

Drawn: TPP

Revisions		
No.	Date	Revision Description

TO THE BEST OF MY KNOWLEDGE, THE PLANS
AND SPECIFICATIONS COMPLY WITH THE
MINIMUM BUILDING CODES.

NAME:, LIC. #, DATE:
© 2024 HARVARD JOLLY, INC.

SITE PLAN

SA-003

CONSULTANT
LOGO HERE

HARVARD • JOLLY | **PRK**

2714 DR. M.L.K. JR. ST. N., ST. PETERSBURG, FL 33704 | 727.896.4611 | www.harvardjolly.com | AR 0013140